


# RAIL SECTION

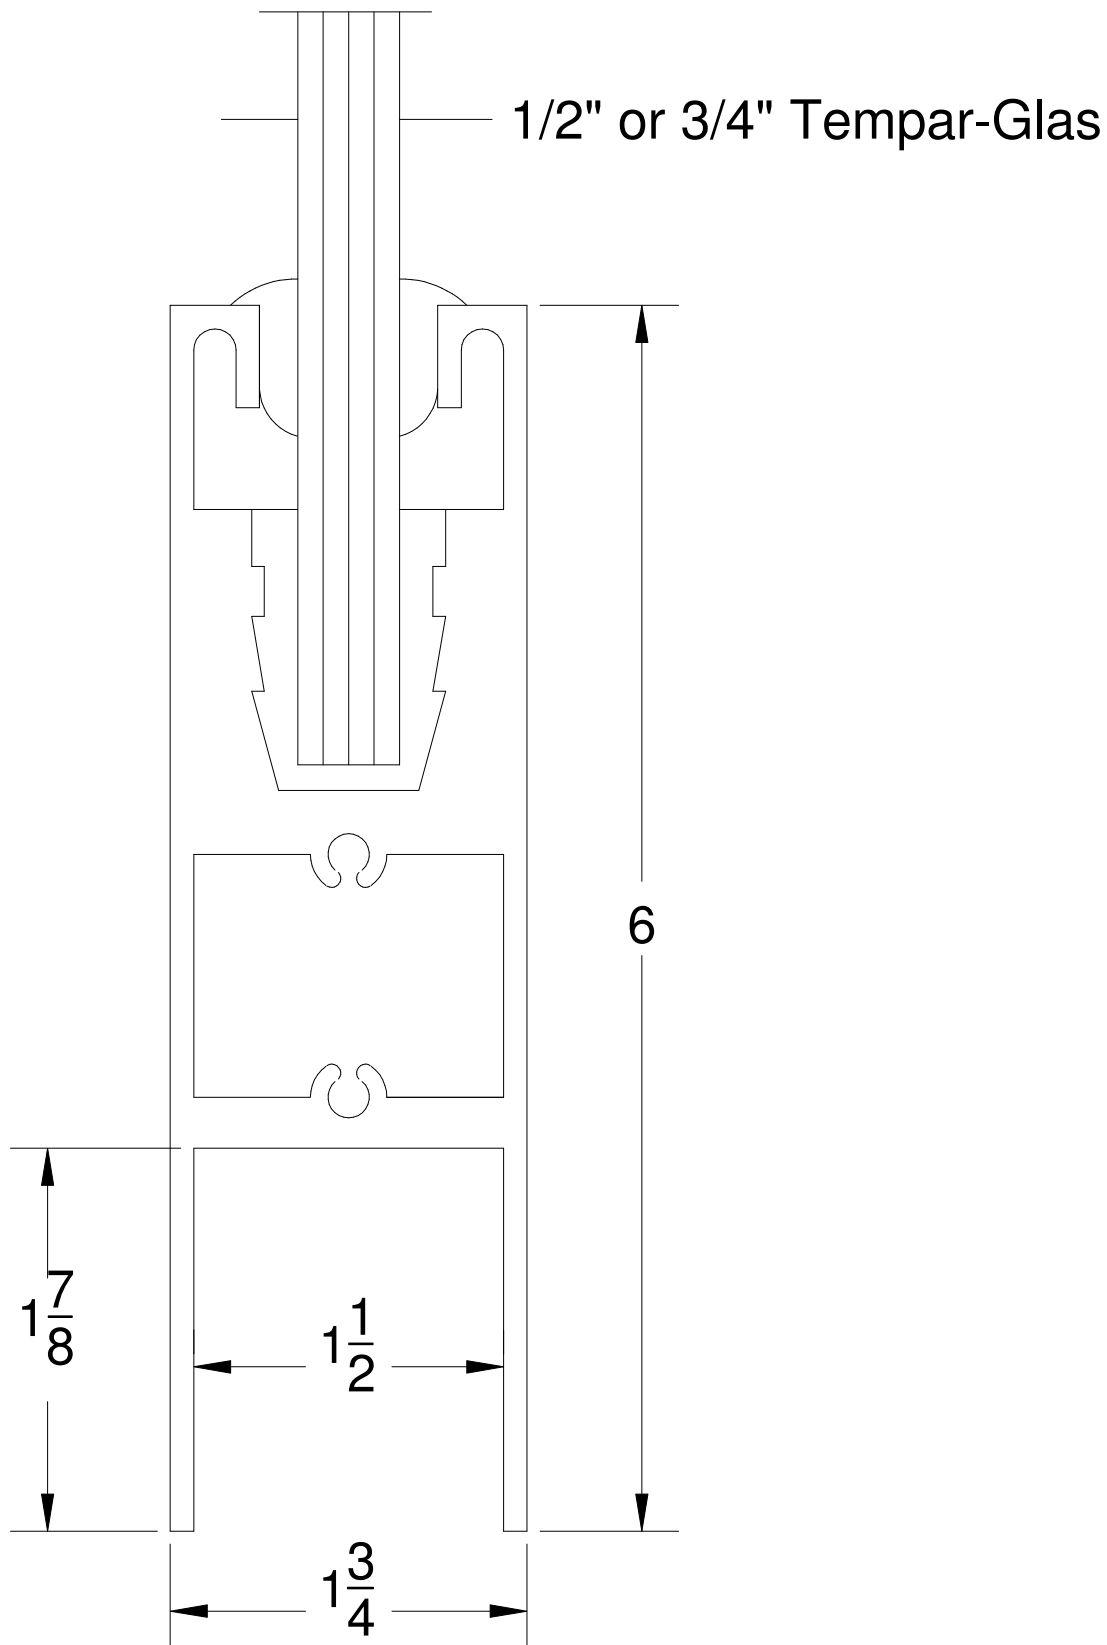

VGS 60-65 Continuous Rail  
Square Profile